


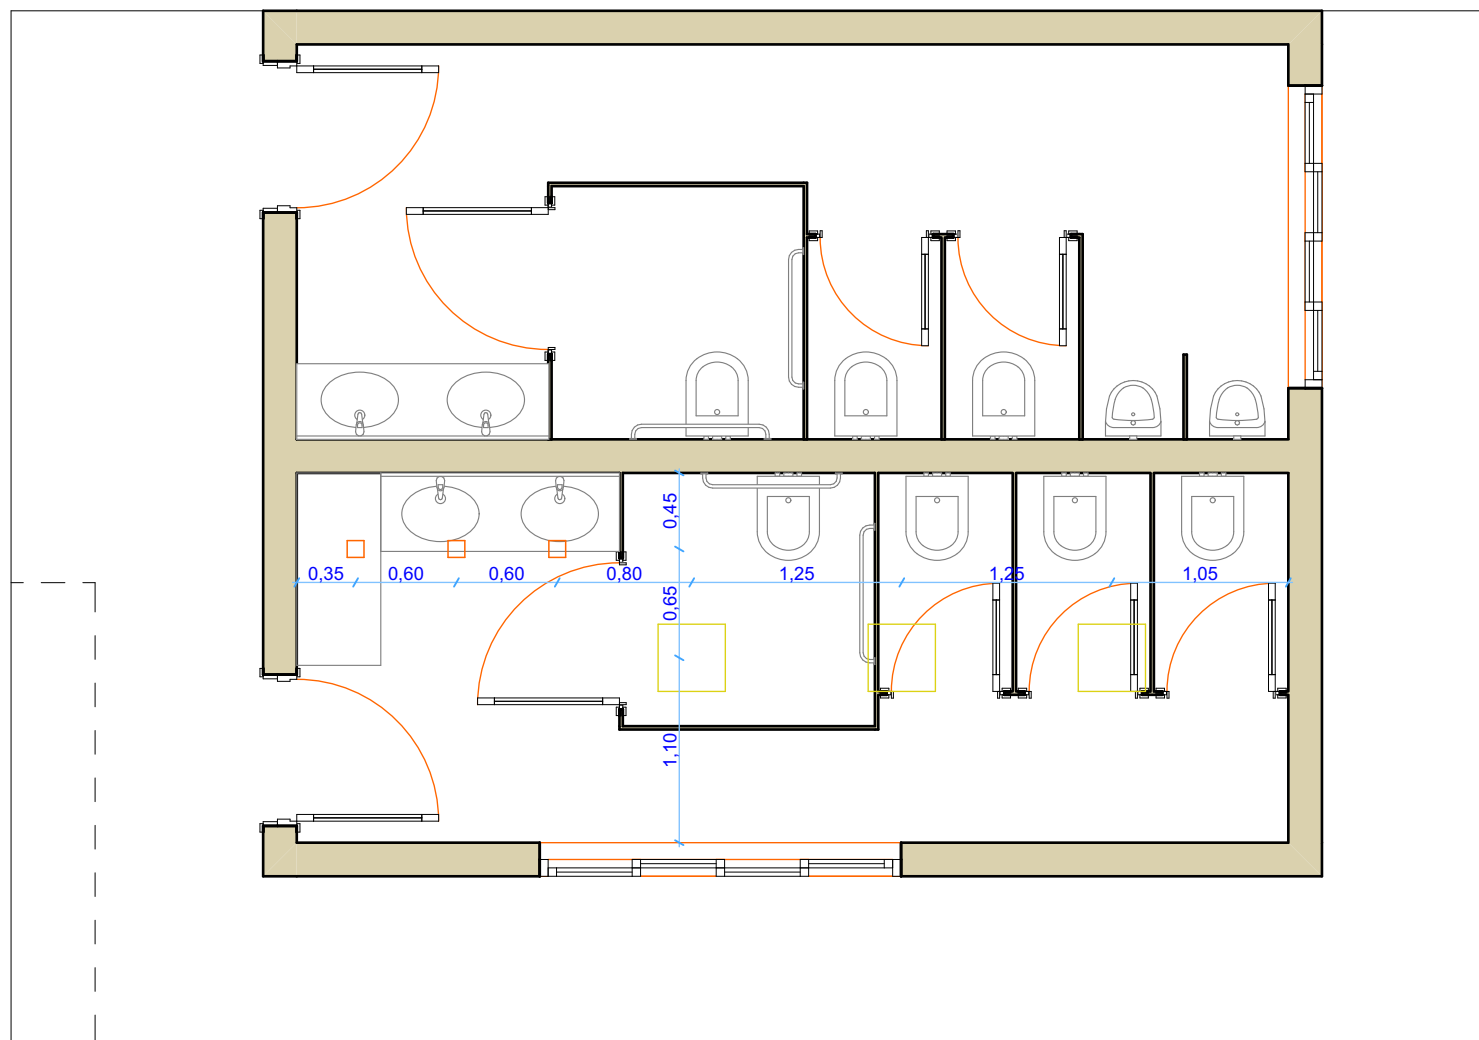

LEGENDA

- Paineis de LED
40x40cm - 36w
- Paineis de LED
10x10cm - 18w

PLANTA ELÉTRICA

ESCALA: 1/50